



**CITY OF OPELIKA
CITY COUNCIL
WORKSESSION MEETING AGENDA
300 Martin Luther King Blvd.
June 20, 2023
TIME: 5:45 PM**

1. CALL TO ORDER
 1. George Allen, Erica Norris, Tim Aja, Todd Rauch, Eddie Smith
2. PRESENTATIONS
 1. ADECA Grant Bid for Creek Line Trails Project - Scott Parker.
3. RESOLUTIONS
4. ORDINANCES
5. GENERAL UPDATES
6. REVIEW/DISCUSS CURRENT COUNCIL MEETING AGENDA
7. GENERAL / DISCUSSION
8. END OF WORK SESSION

“In compliance with the Americans with Disabilities Act, the City of Opelika will make reasonable arrangements to ensure accessibility to this meeting. If you need special assistance to participate in this meeting, please contact the ADA Coordinator 72 hours prior to the meeting at (334)705-5130.”

Creekline Trails, Waverly Parkway Trailhead Section Concept



Proposed Paved Trail

Proposed Natural Surface Trail

Proposed Shade Trees/ Native



Flowering Trees/ Native



Existing Tree Canopy




Creek/ Stream





Picnic/ Play Areas




Benches/ Rest/ Shade Structures

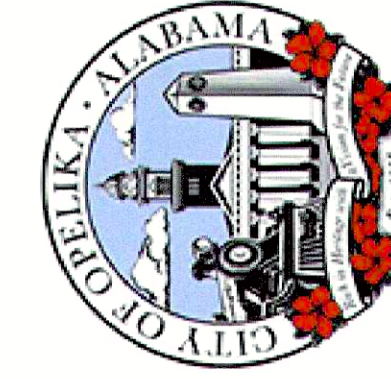

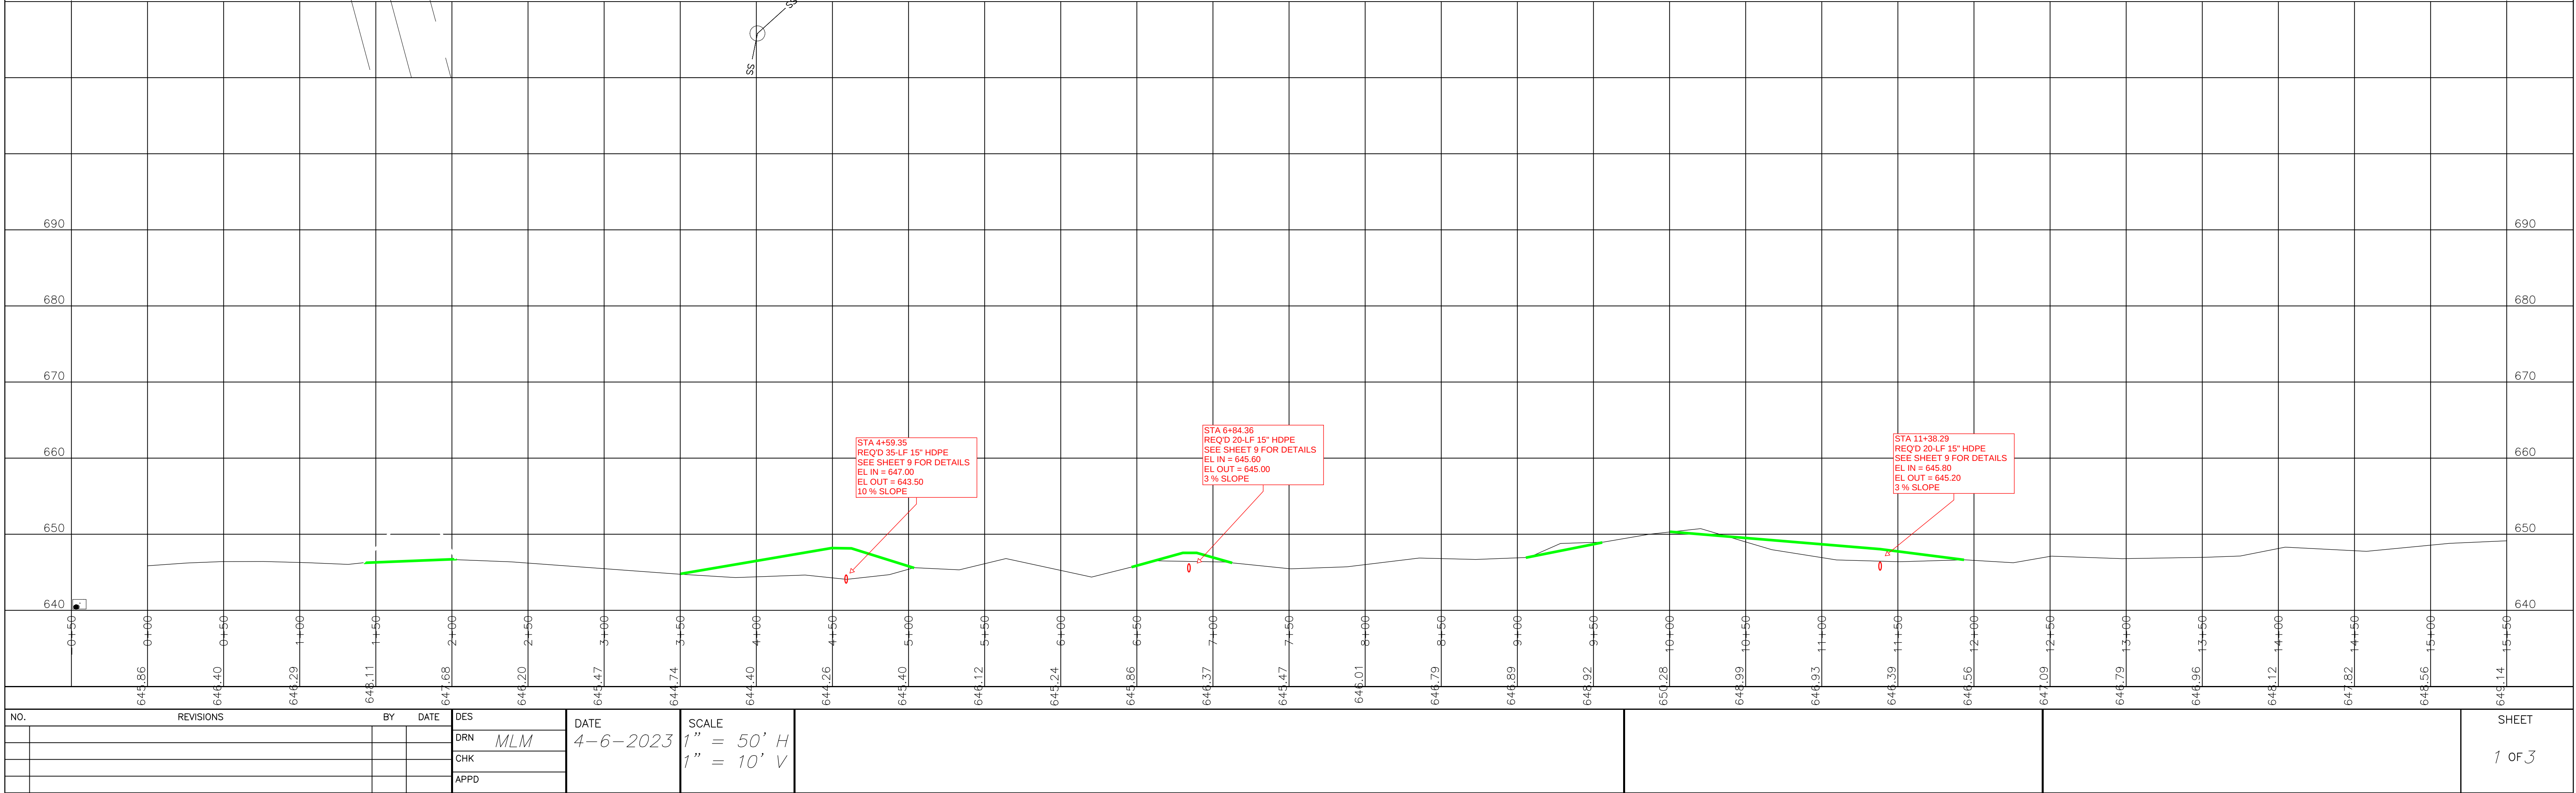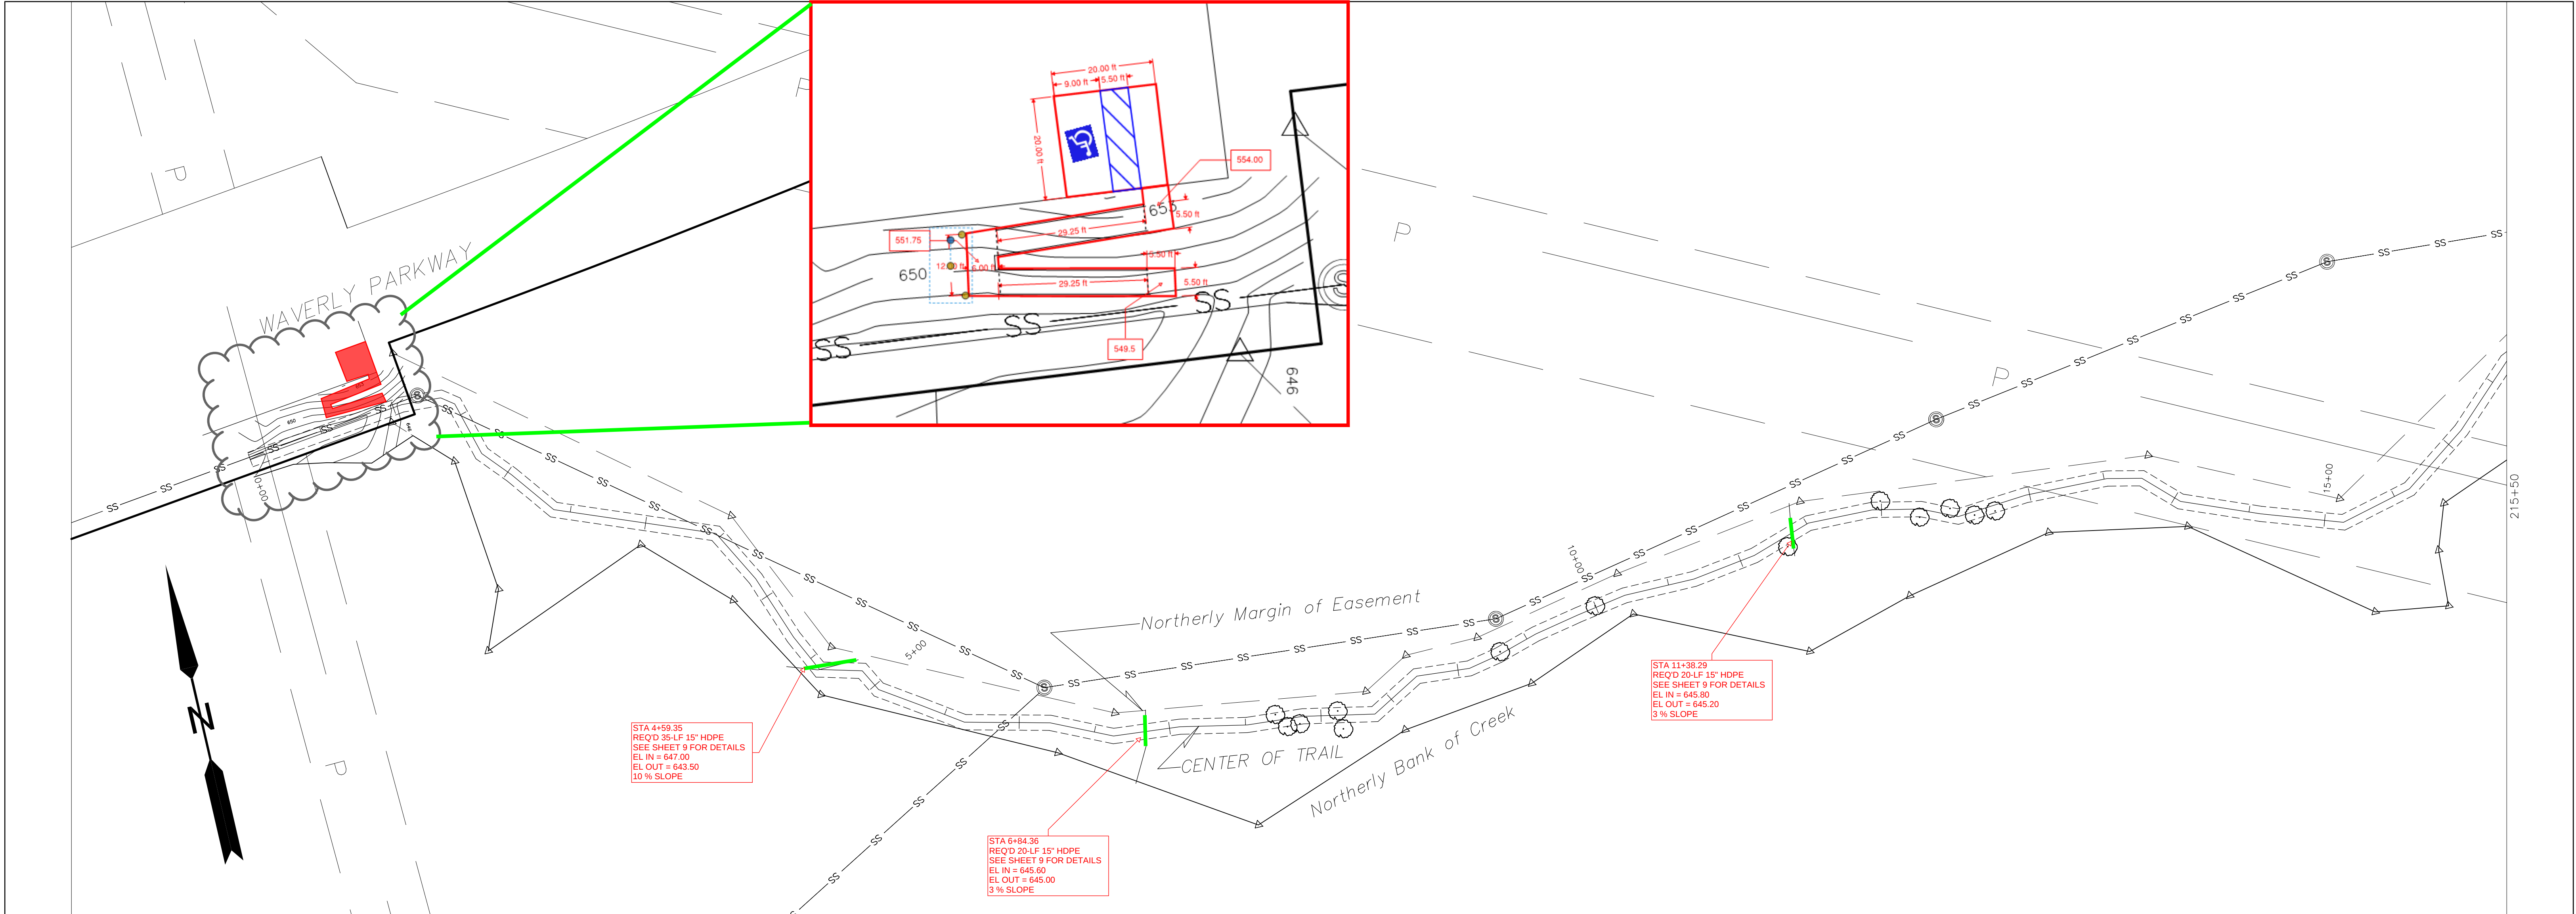

NO.				REVISIONS				BY		DATE		DES		DATE		SCALE		SHEET	
												DRN	MLM	4-6-2023	1" = 50' H			1	OF 3
												CHK				1" = 10' V			
												APPD							

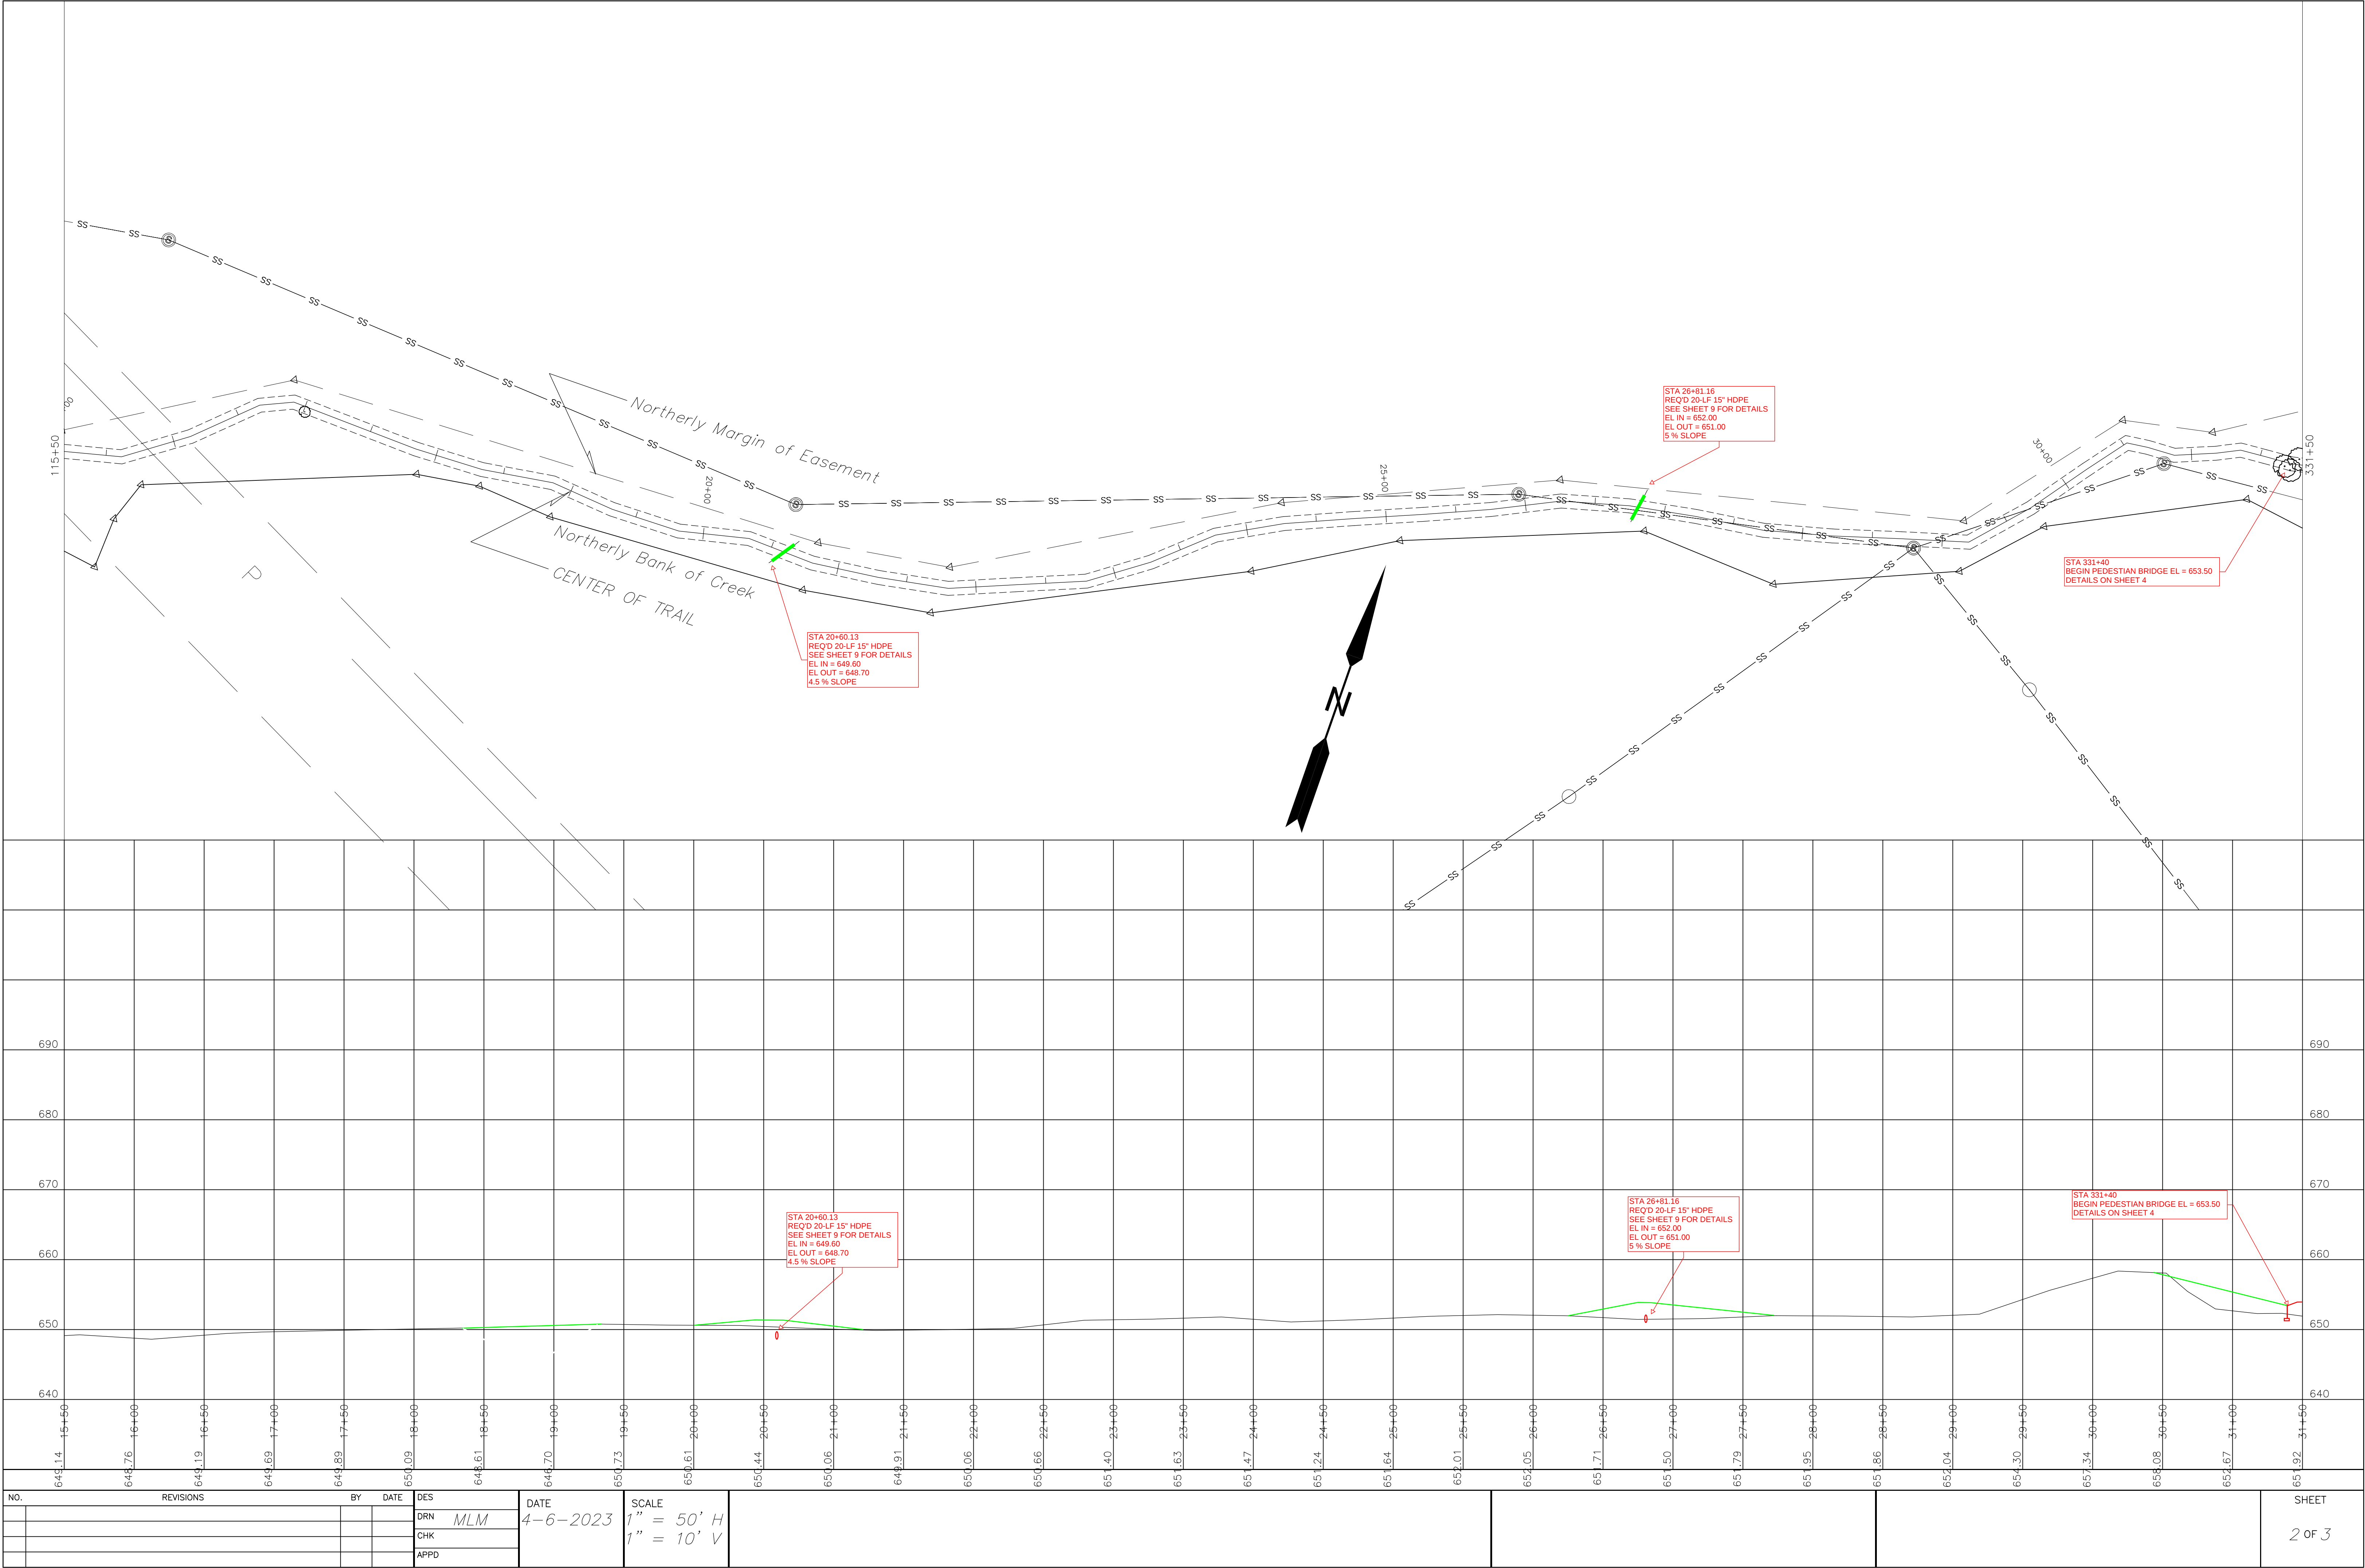


NO.	REVISIONS	BY	DATE	DES
				DRN
				CHK
				APPD

DATE
4-6-2023

SCALE
1" = 50' H
1" = 10' V

SHEET
2 OF 3

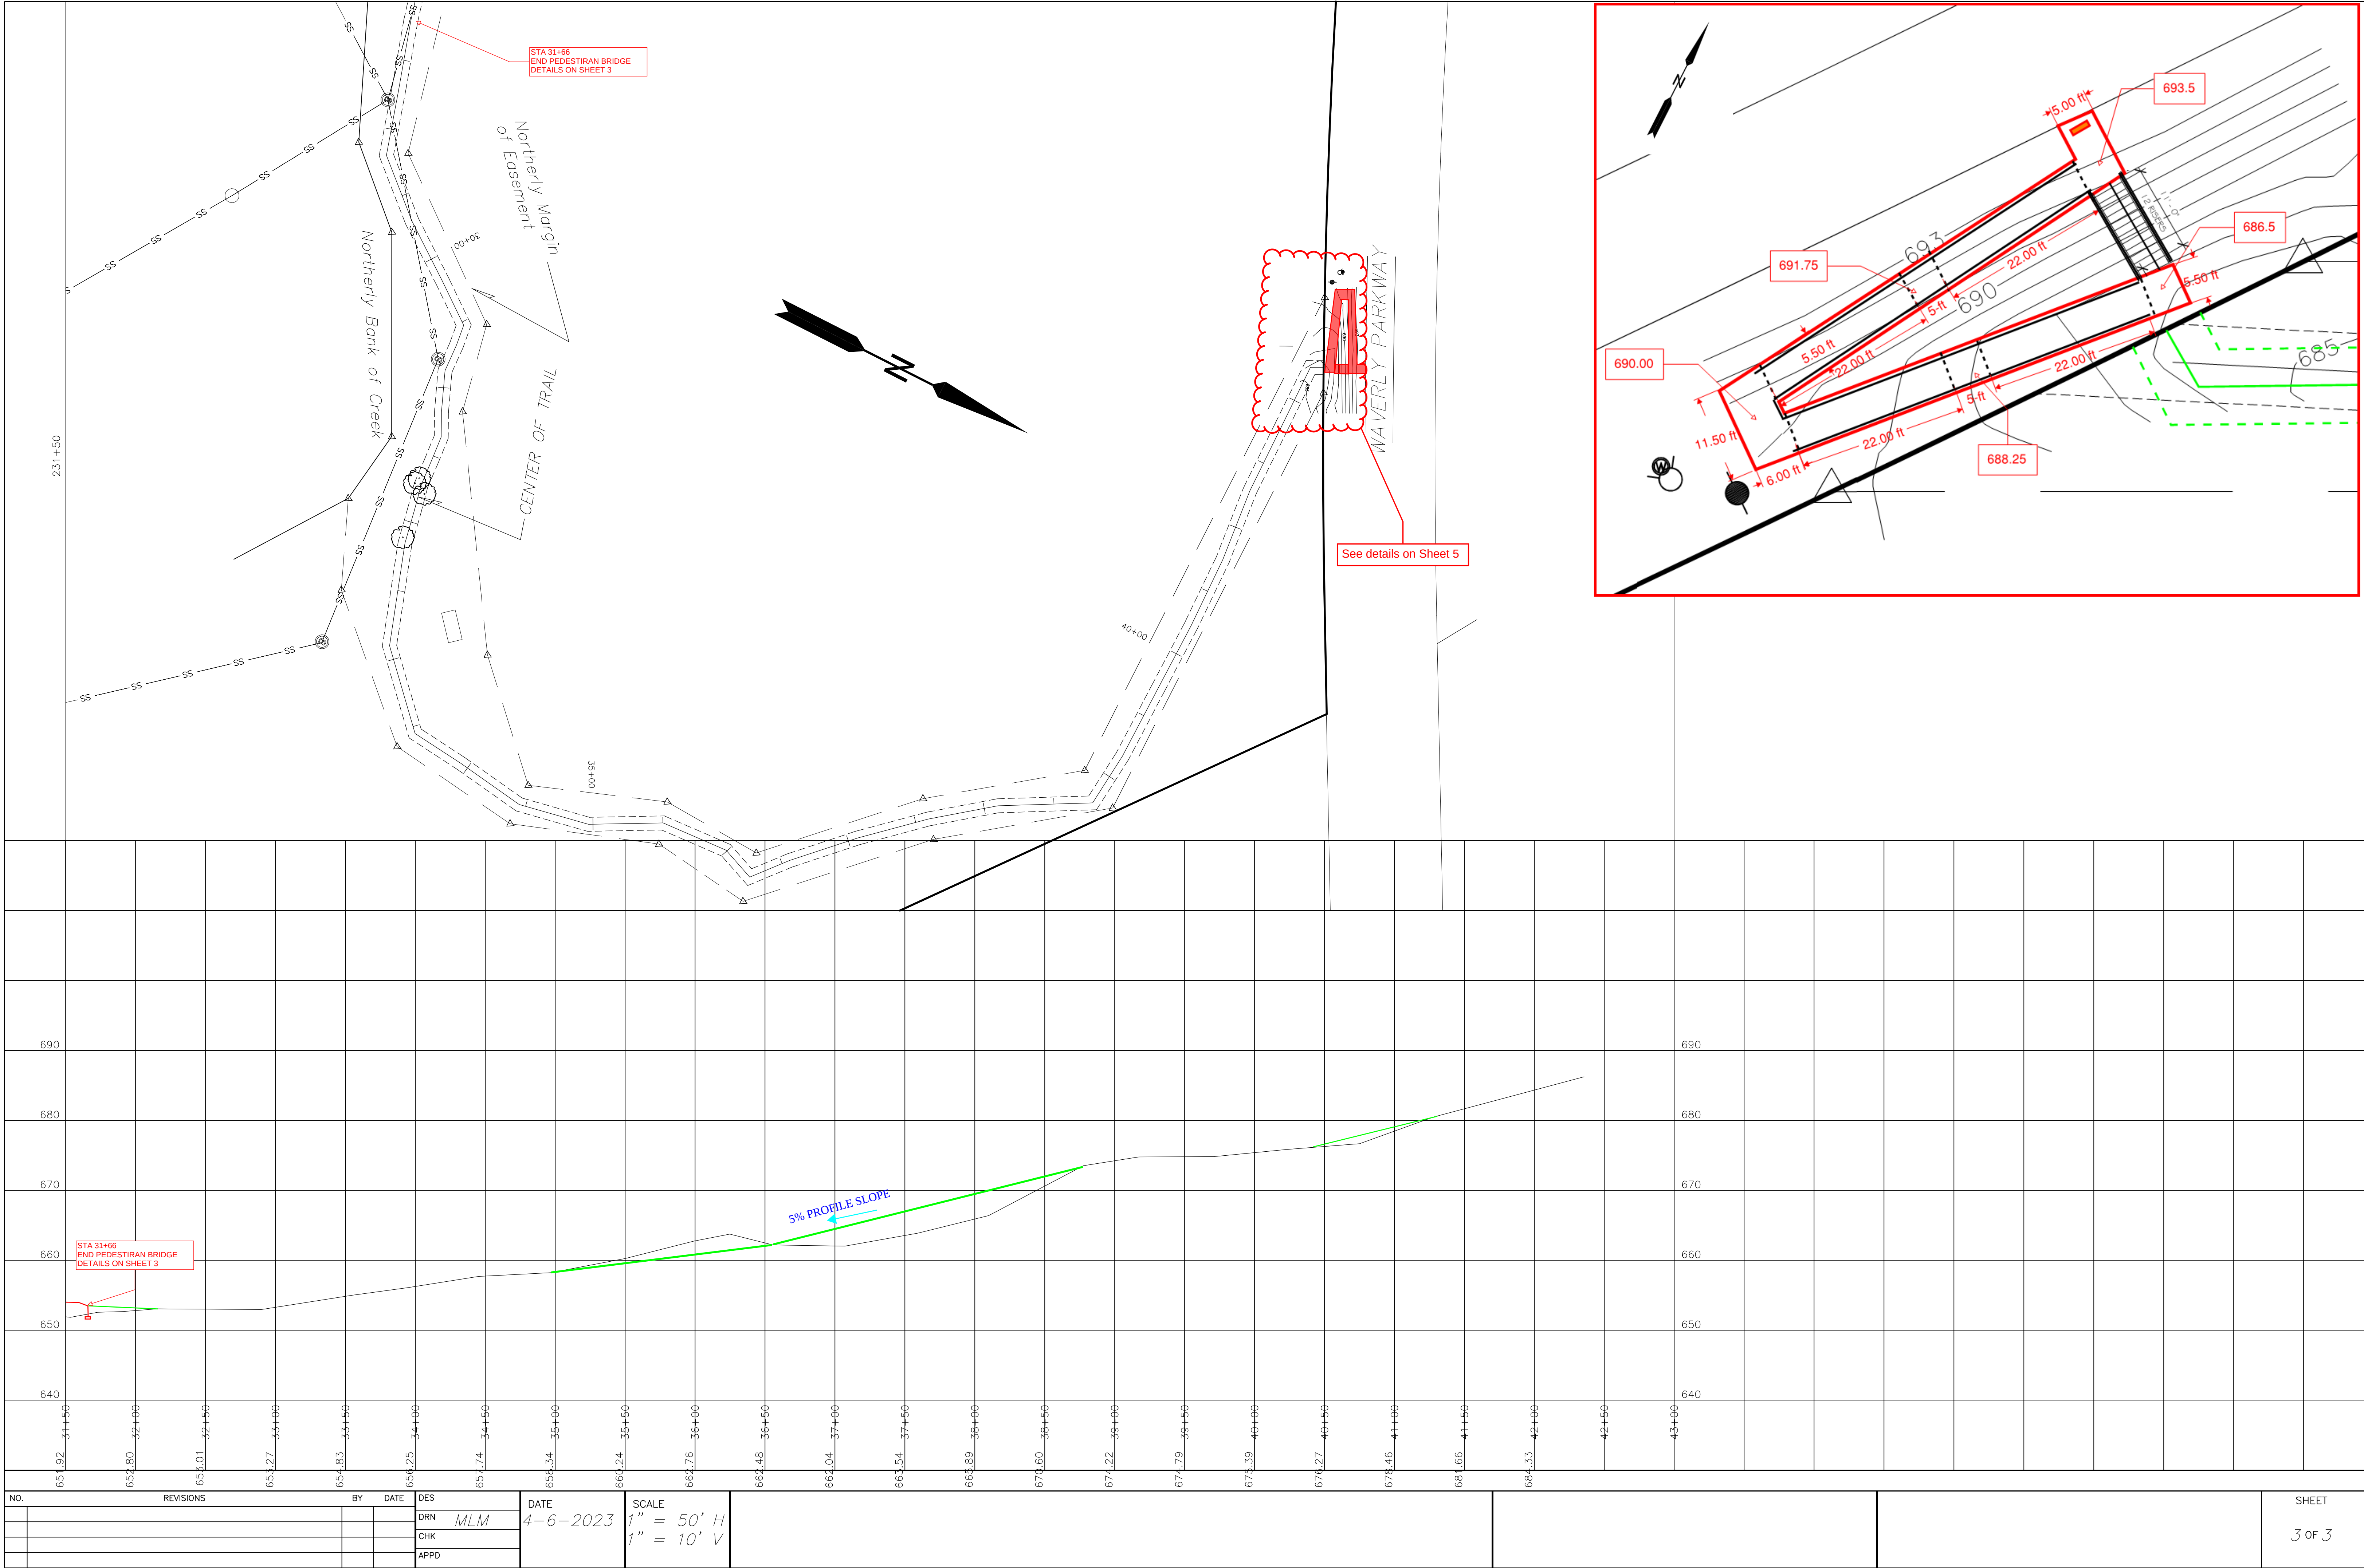

NO.	REVISIONS	BY	DATE	DES	DATE	SCALE	SHEET
				DRN	4-6-2023	1" = 50' H	3 OF 3
				CHK		1" = 10' V	
				APPD			